


S.G.C. Fi-Pi-Li
Mappatura acustica ai sensi del D.Lgs. 194/2005

TAV.17

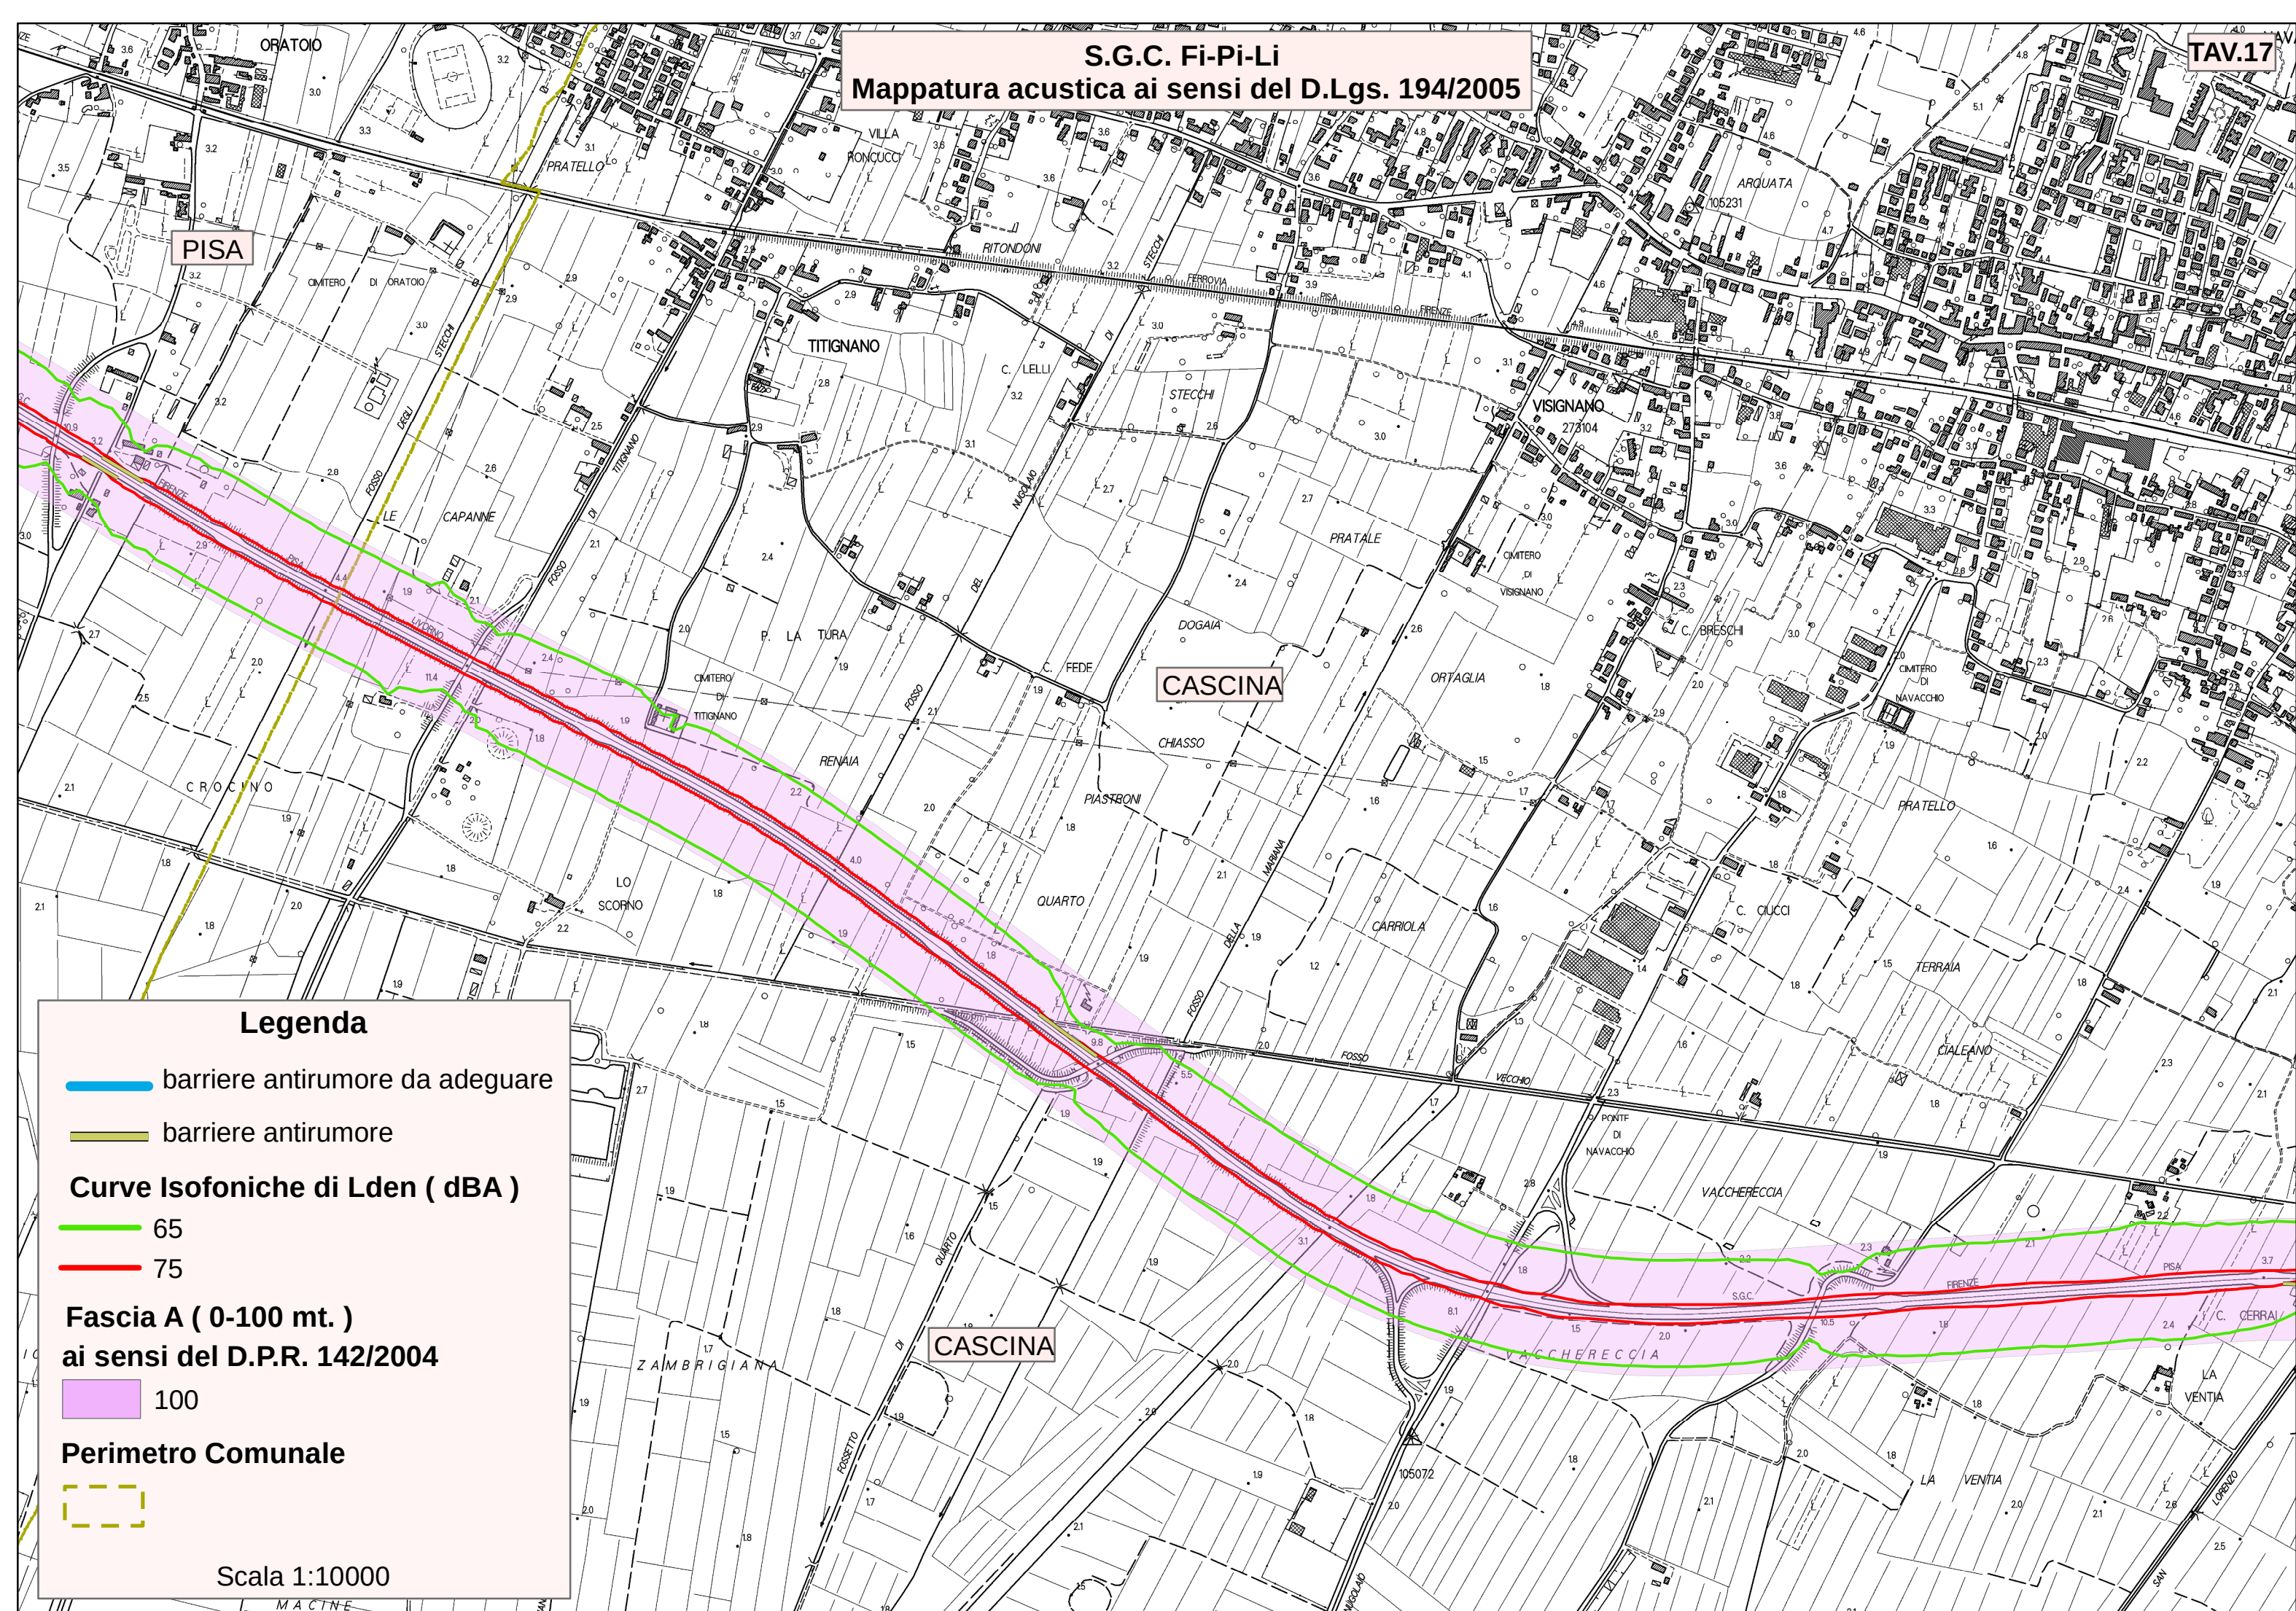

Legenda

— barriere antirumore da adeguare

— barriere antirumore

Curve Isofoniche di Lden (dBA)

— 65

— 75

**Fascia A (0-100 mt.)
ai sensi del D.P.R. 142/2004**

— 100

Perimetro Comunale



Scala 1:10000