



5,00 m

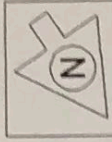

SCALA 1:200

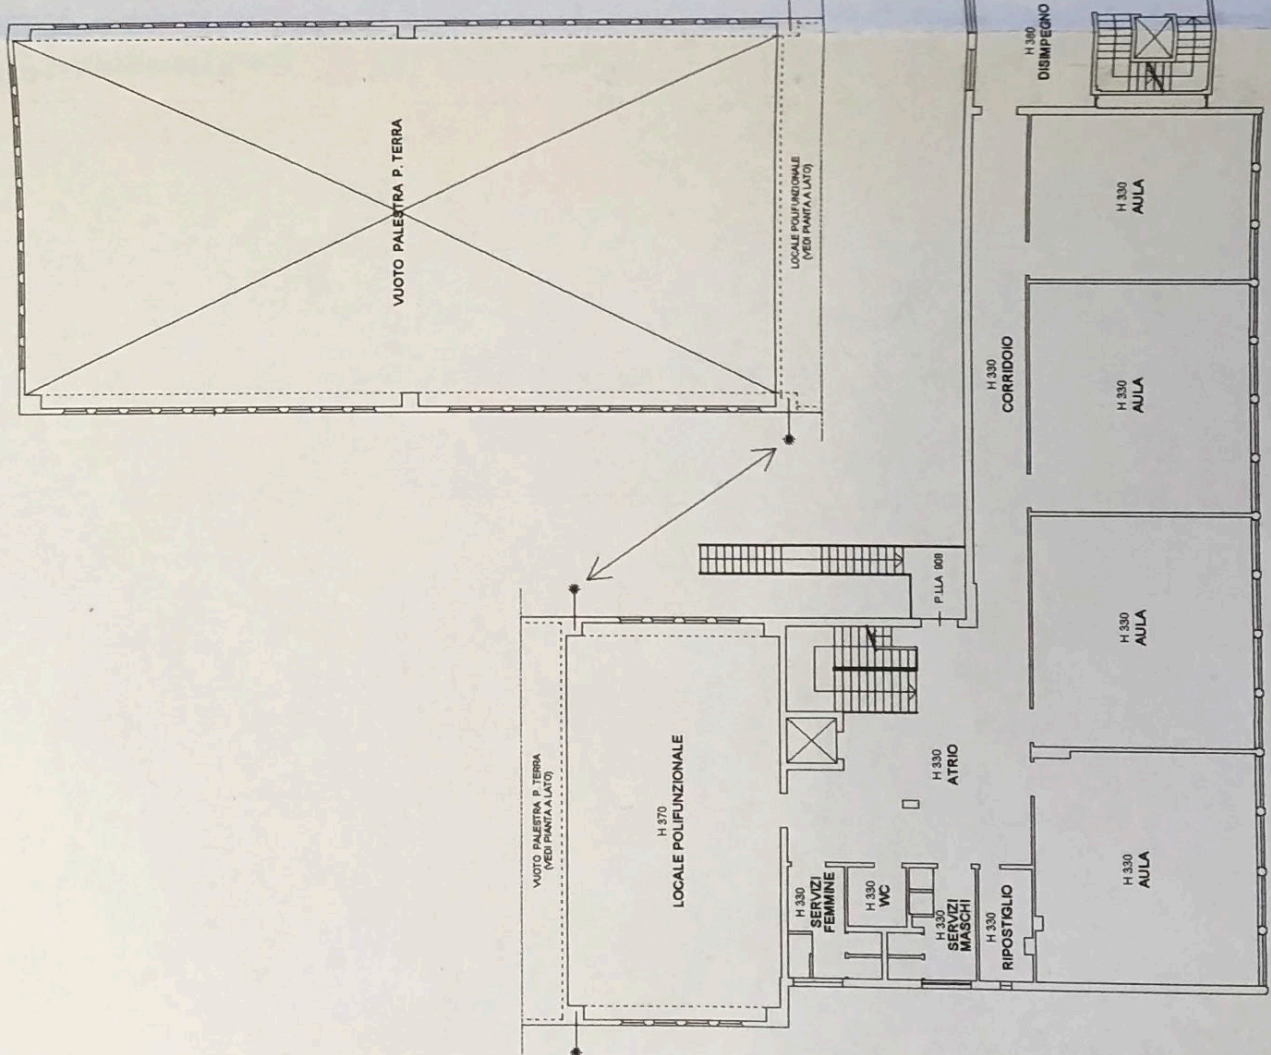

PIANO PRIMO
 (P.LLA 63/515)